


Make It Home
 Design / Build Renovation Company
 71 Ferndale Avenue
 Winnipeg, Manitoba, R3H 1T7
 Ph: (204) 290-8113

New Kitchen Plan
 Winnipeg, Manitoba

DATE:
 2008

SCALE:
 $\frac{3}{8}"=1'-0"$

A1

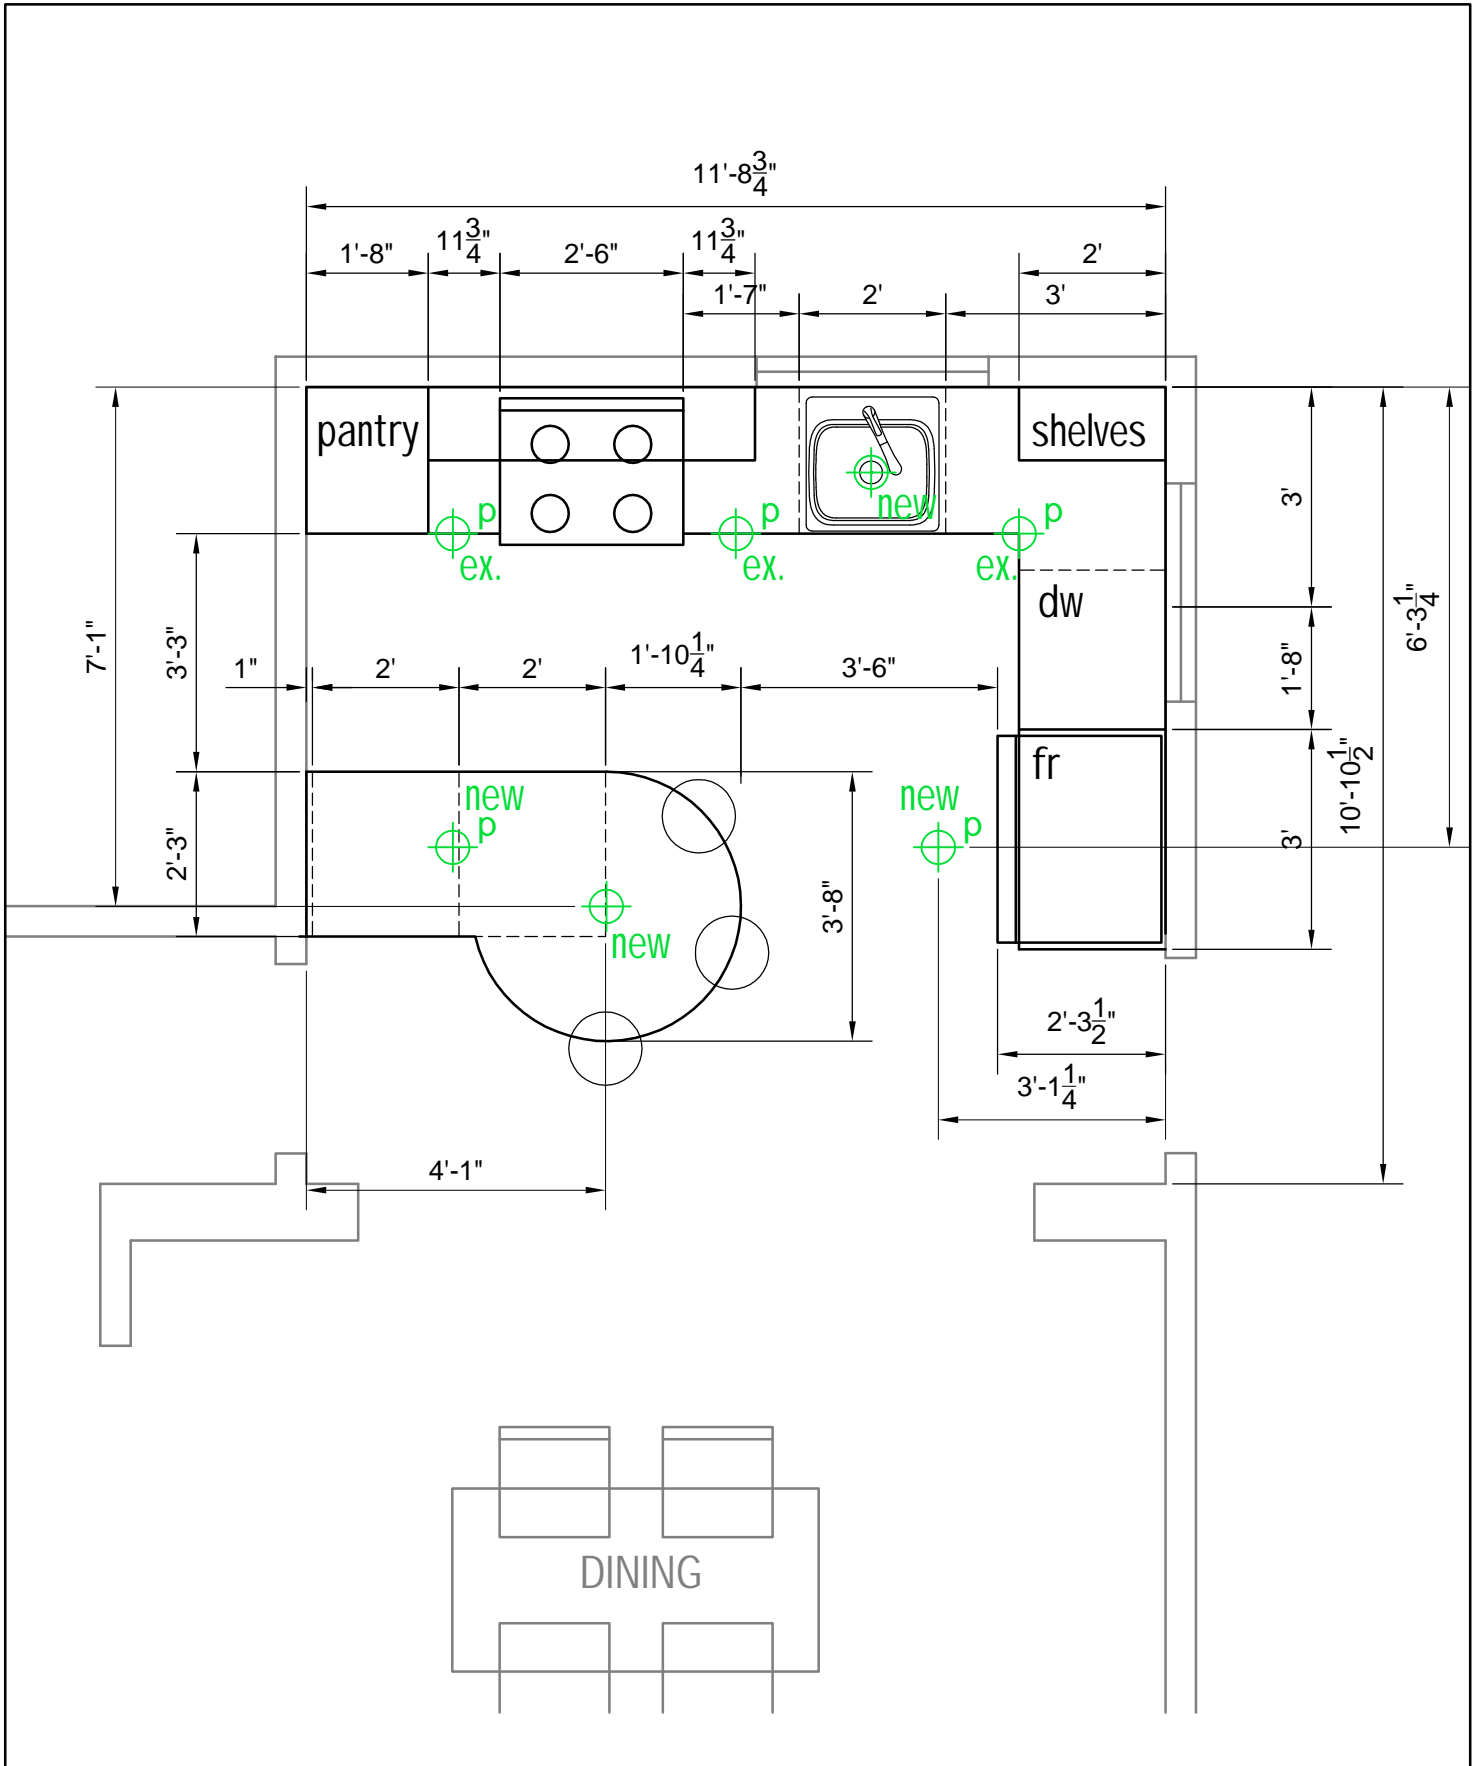



Make It Home
 Design / Build Renovation Company
 71 Ferndale Avenue
 Winnipeg, Manitoba, R3H 1T7
 Ph: (204) 290-8113

New Kitchen Plan
 Winnipeg, Manitoba

DATE:
 2008

SCALE:
 3/8"=1'-0"

A2

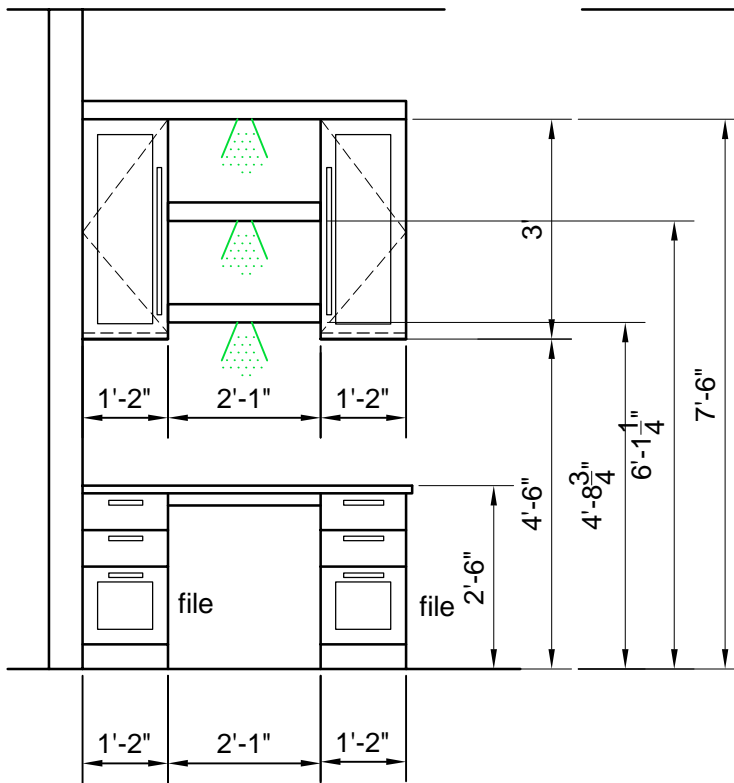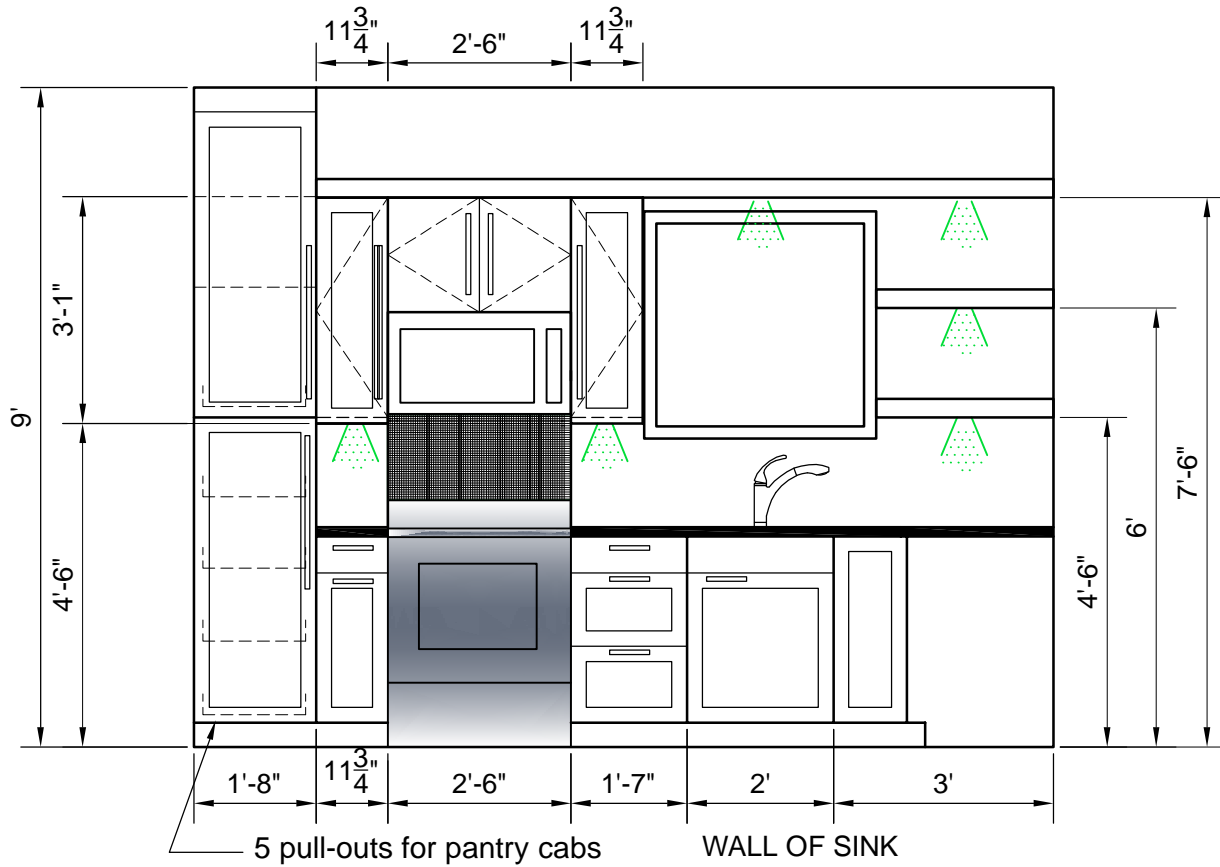

DESK OPTION 1

DESK OPTION 2




Make It Home
 Design / Build Renovation Company
 71 Ferndale Avenue
 Winnipeg, Manitoba, R3H 1T7
 Ph: (204) 290-8113

New Kitchen Plan
 Winnipeg, Manitoba


DATE:
2008

SCALE:
3/8"=1'-0"

A3

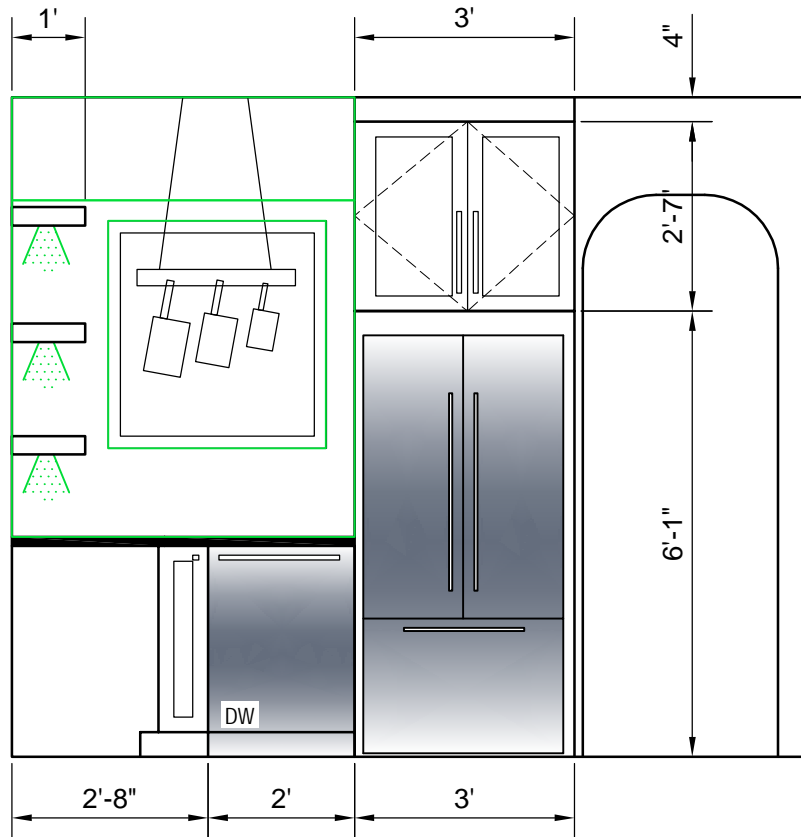

WALL OF FRIDGE

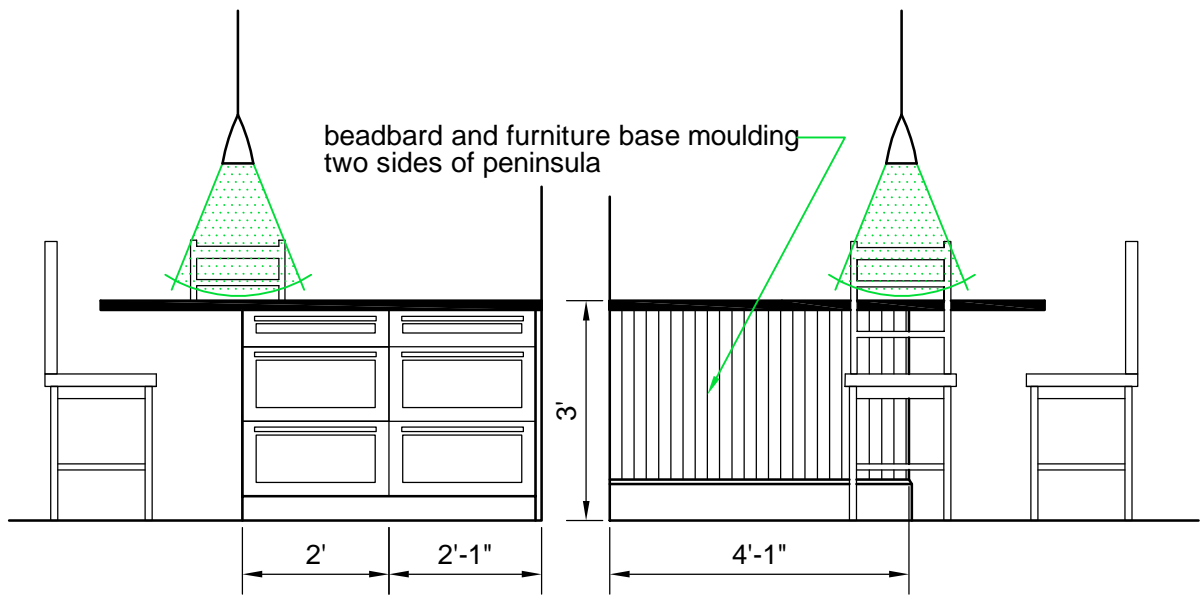

ISLAND FROM I/S KITCHEN

ISLAND FROM I/S DINING



Make It Home
 Design / Build Renovation Company
 71 Ferndale Avenue
 Winnipeg, Manitoba, R3H 1T7
 Ph: (204) 290-8113

New Kitchen Plan
 Winnipeg, Manitoba

DATE:
 2008

SCALE:
 3/8"=1'-0"

A4